
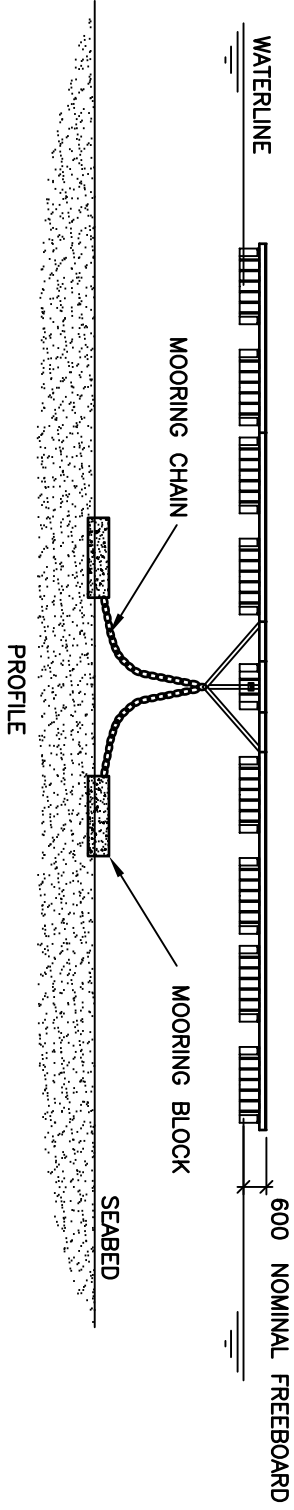


NOTE—ALL COMPONENTS ARE CORROSION RESISTANT.
 —ALUMINIUM FRAME WITH HARDWOOD DECK.
 —POLYETHYLENE FLOTATION MODULES.
 —STAINLESS STEEL FASTENERS.

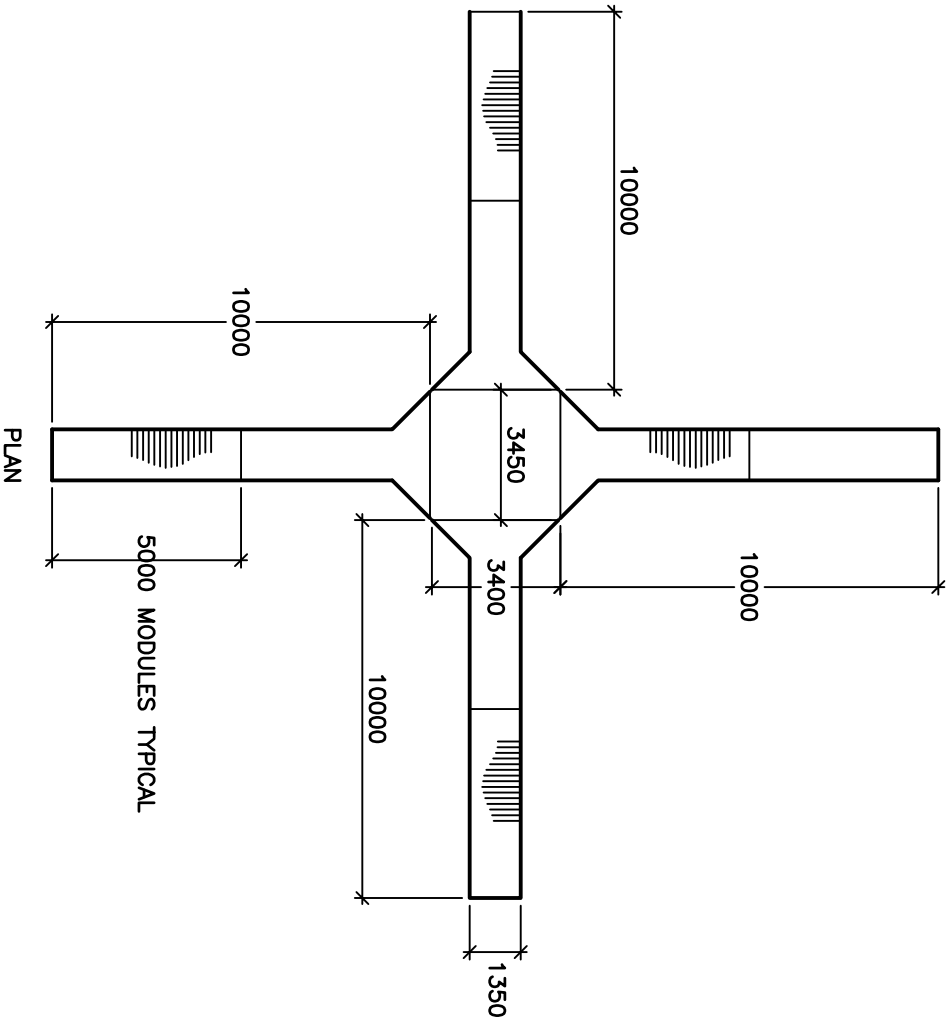

MARINE DOCK SYSTEMS
PTY LTD

STAR MOORING
 CONCEPT

MOORING FACILITY
 CONCEPT



SCALE	N.T.S.	DRAWING No.	
DRAWN	BJM	A4-1548	
DATE	8,5,98	REV	A